




Osnova prizemlja

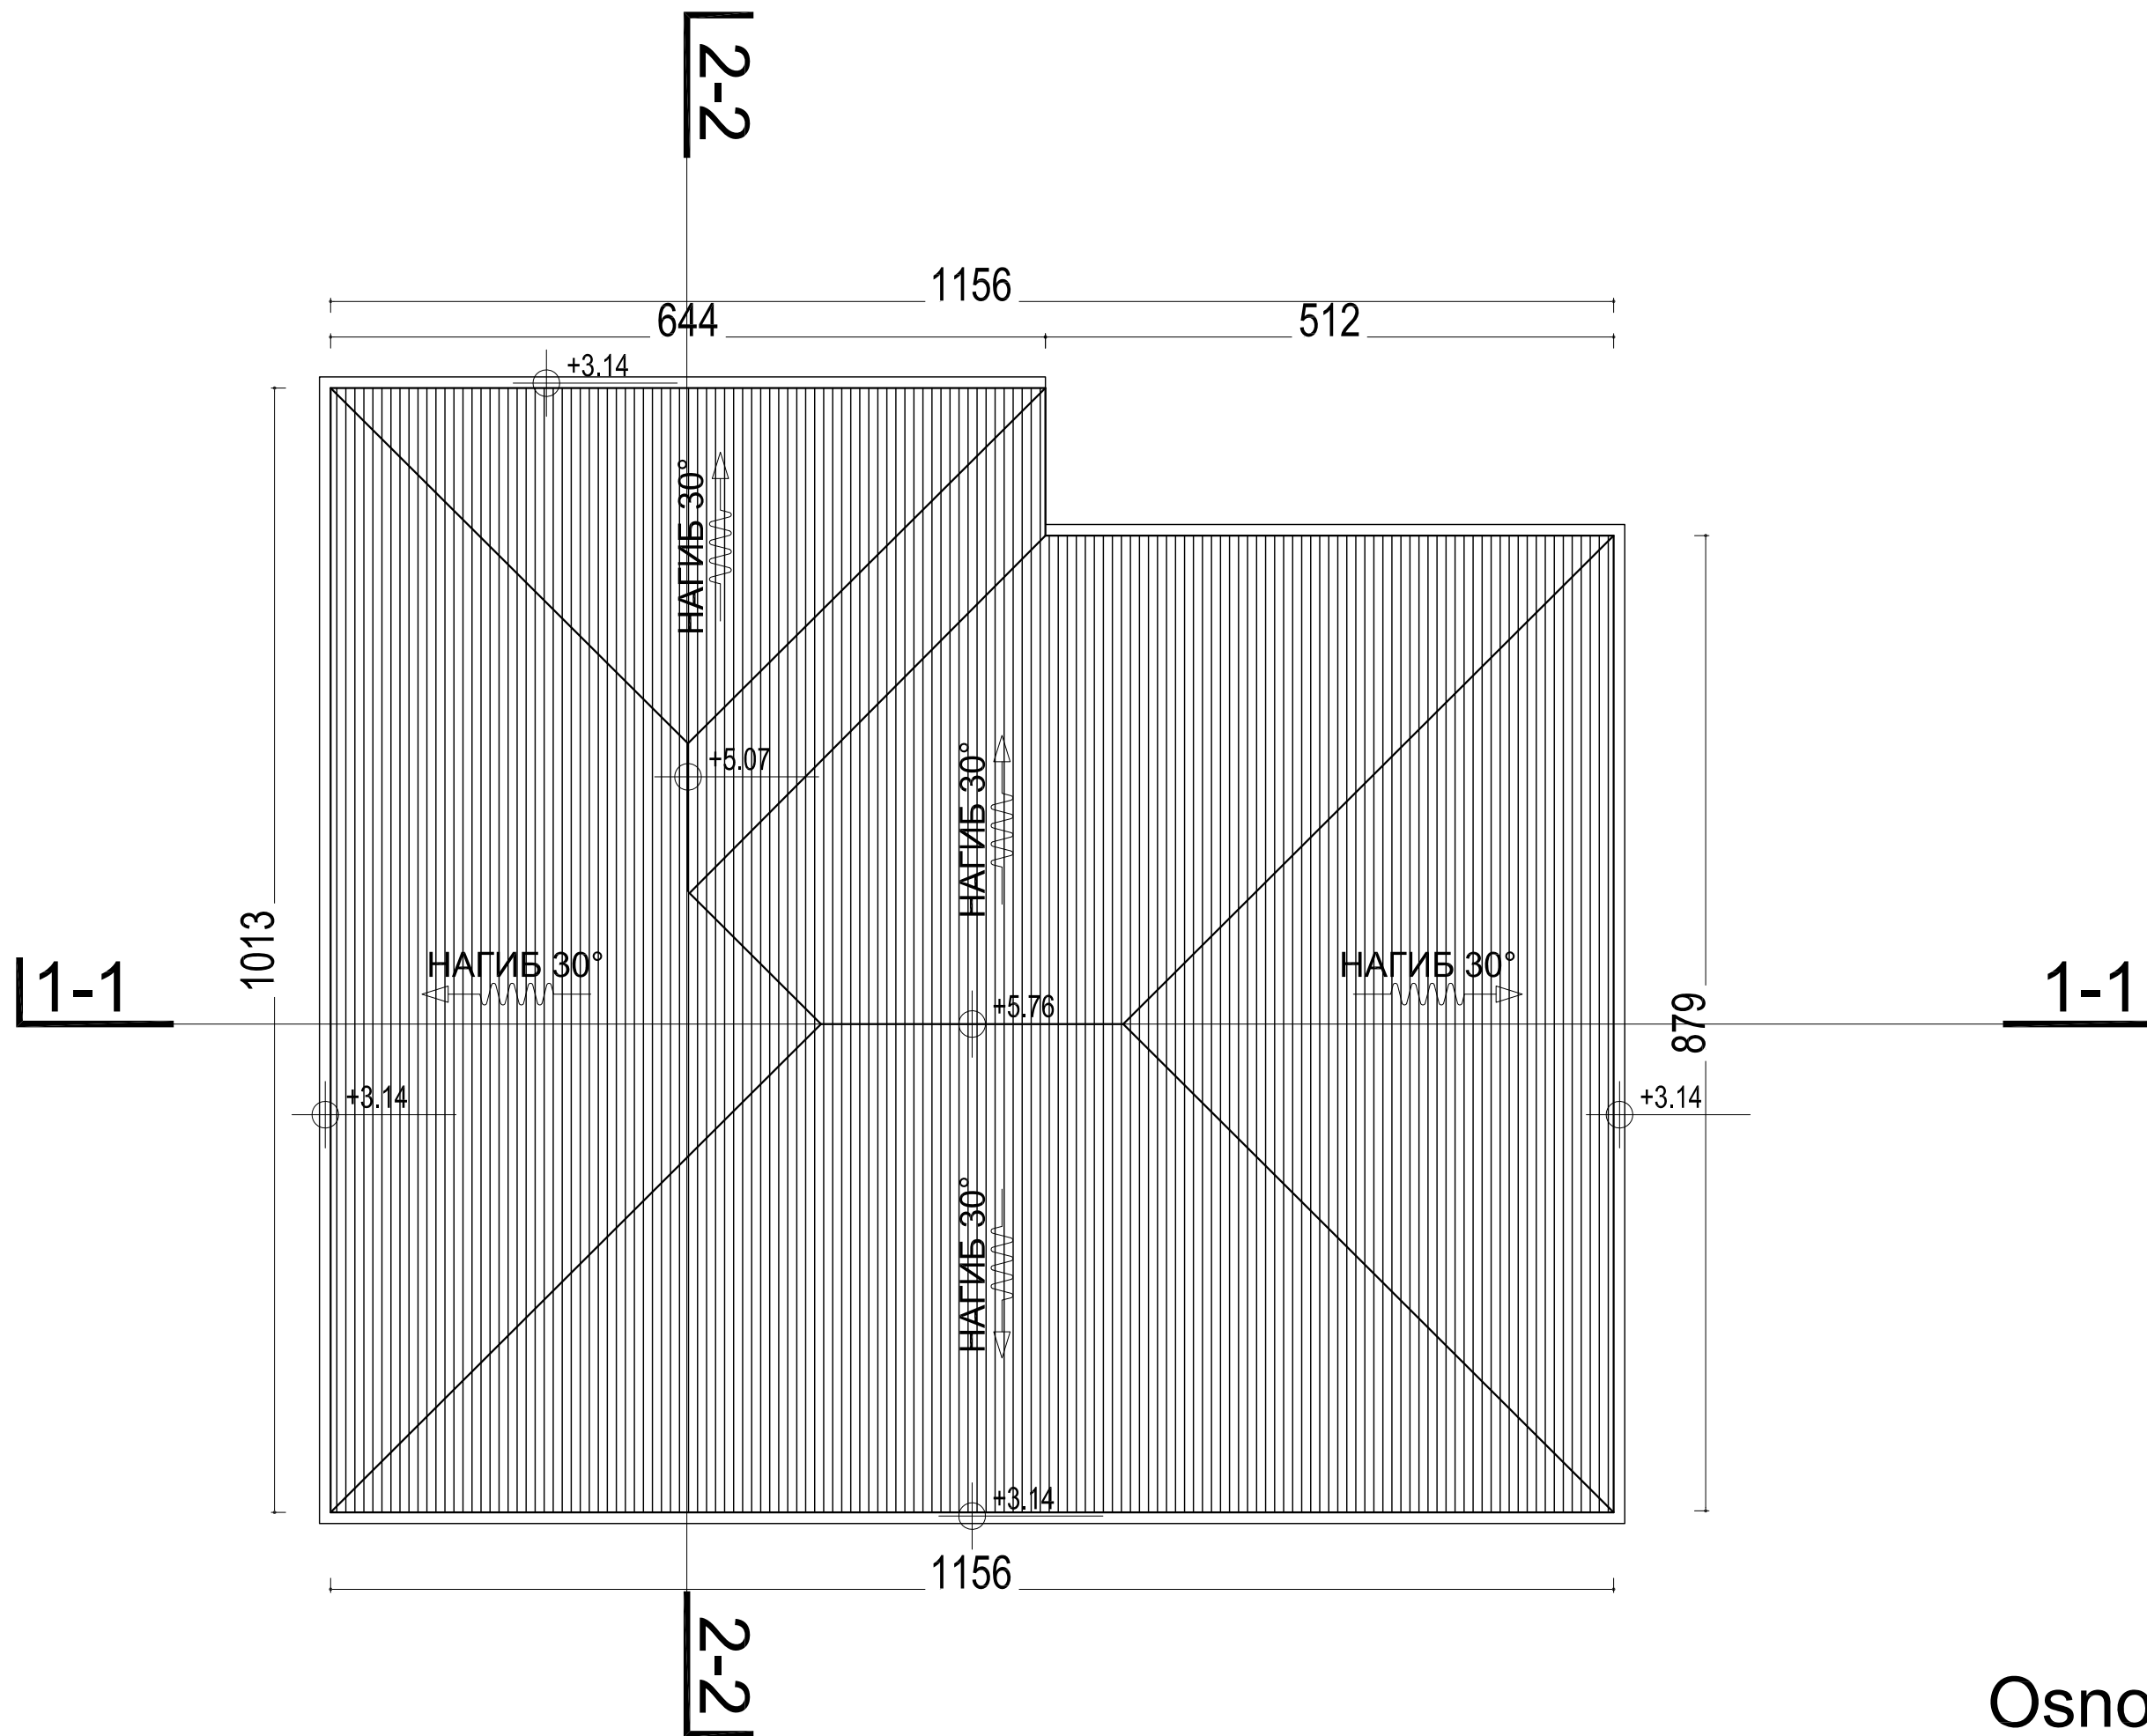


Osnova krova

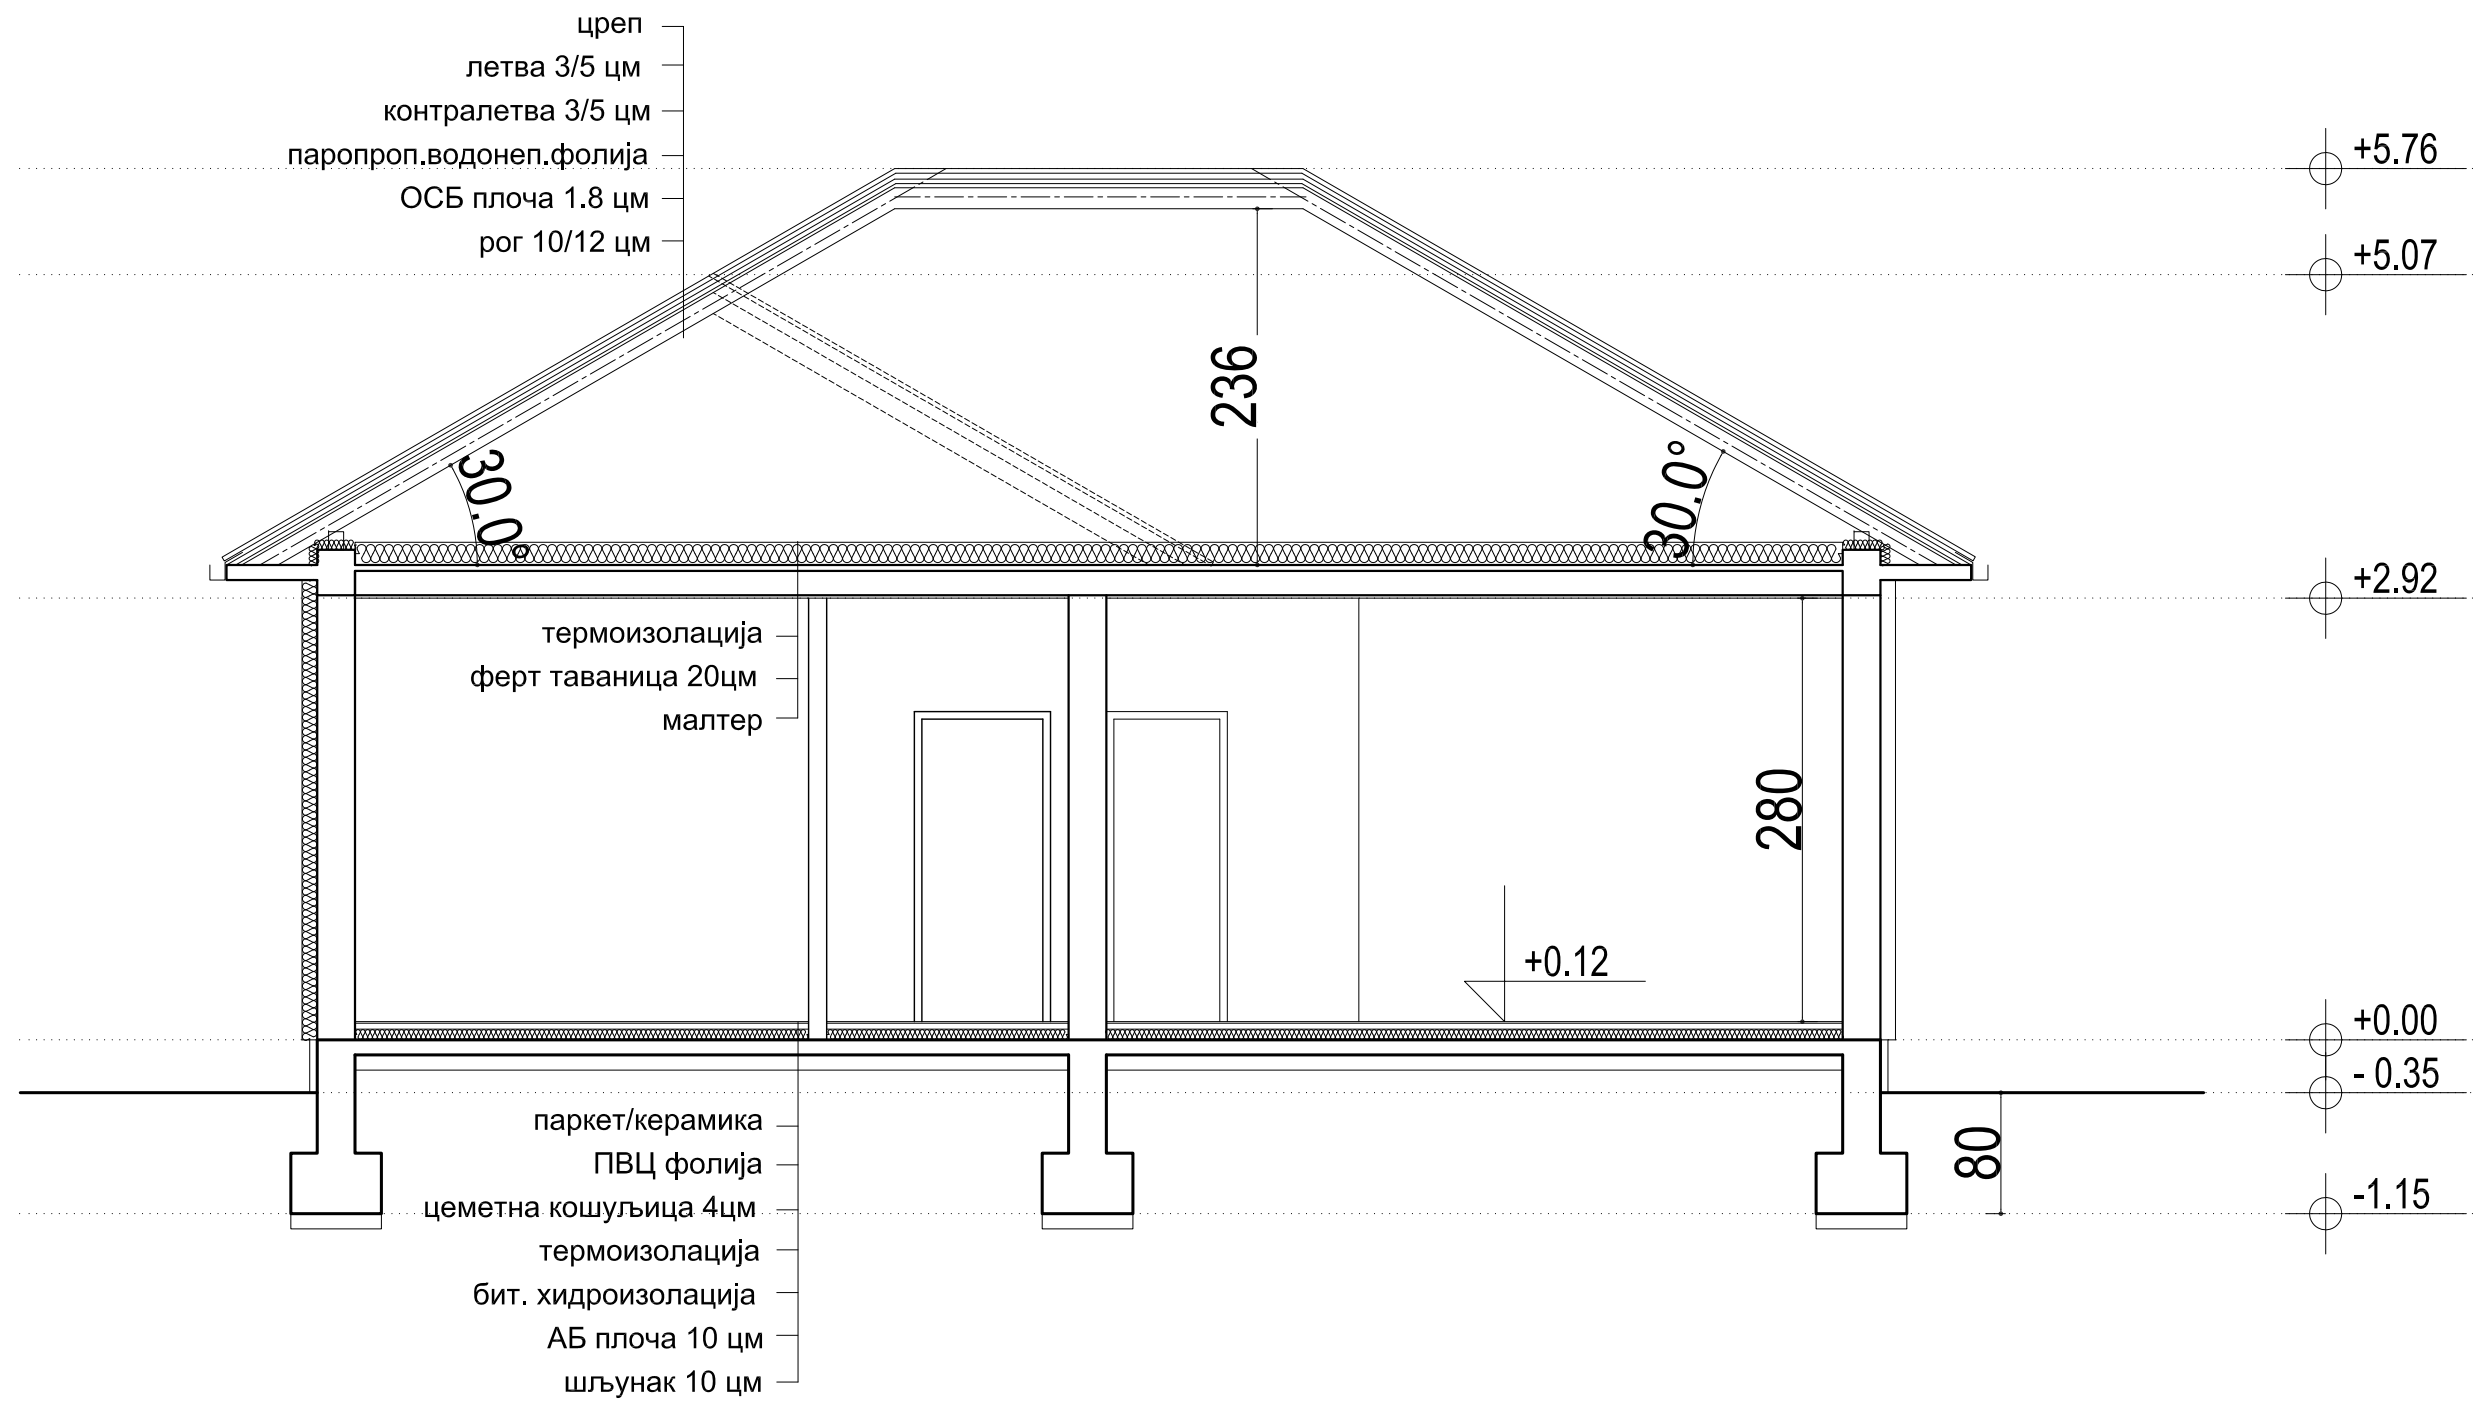


Presek 1-1

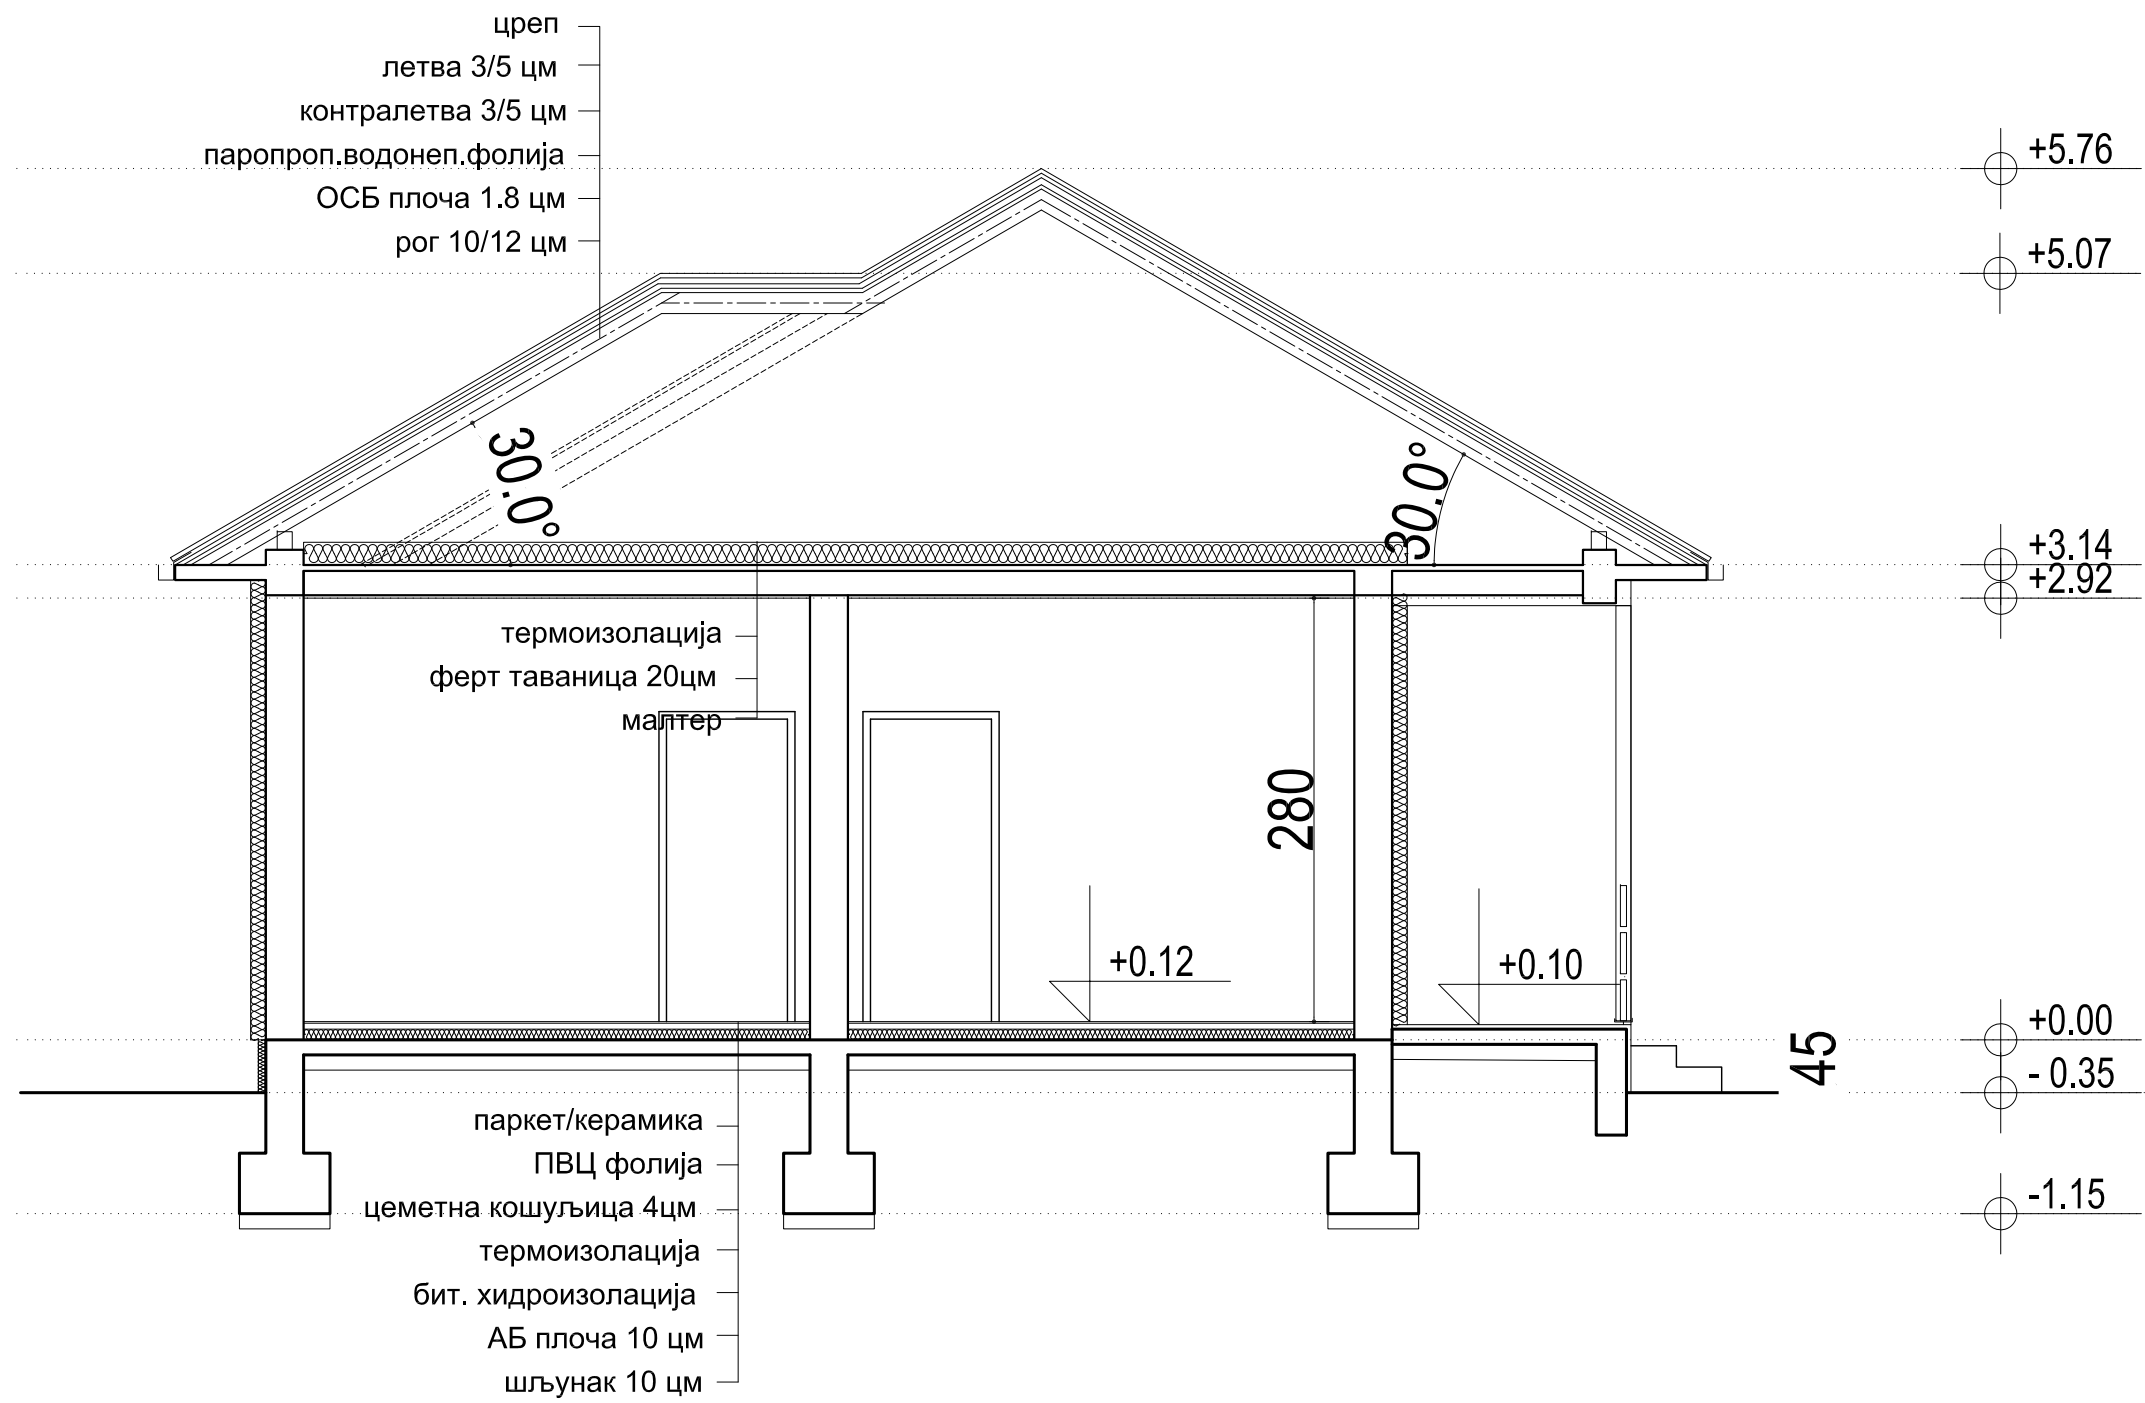


Presek 2-2

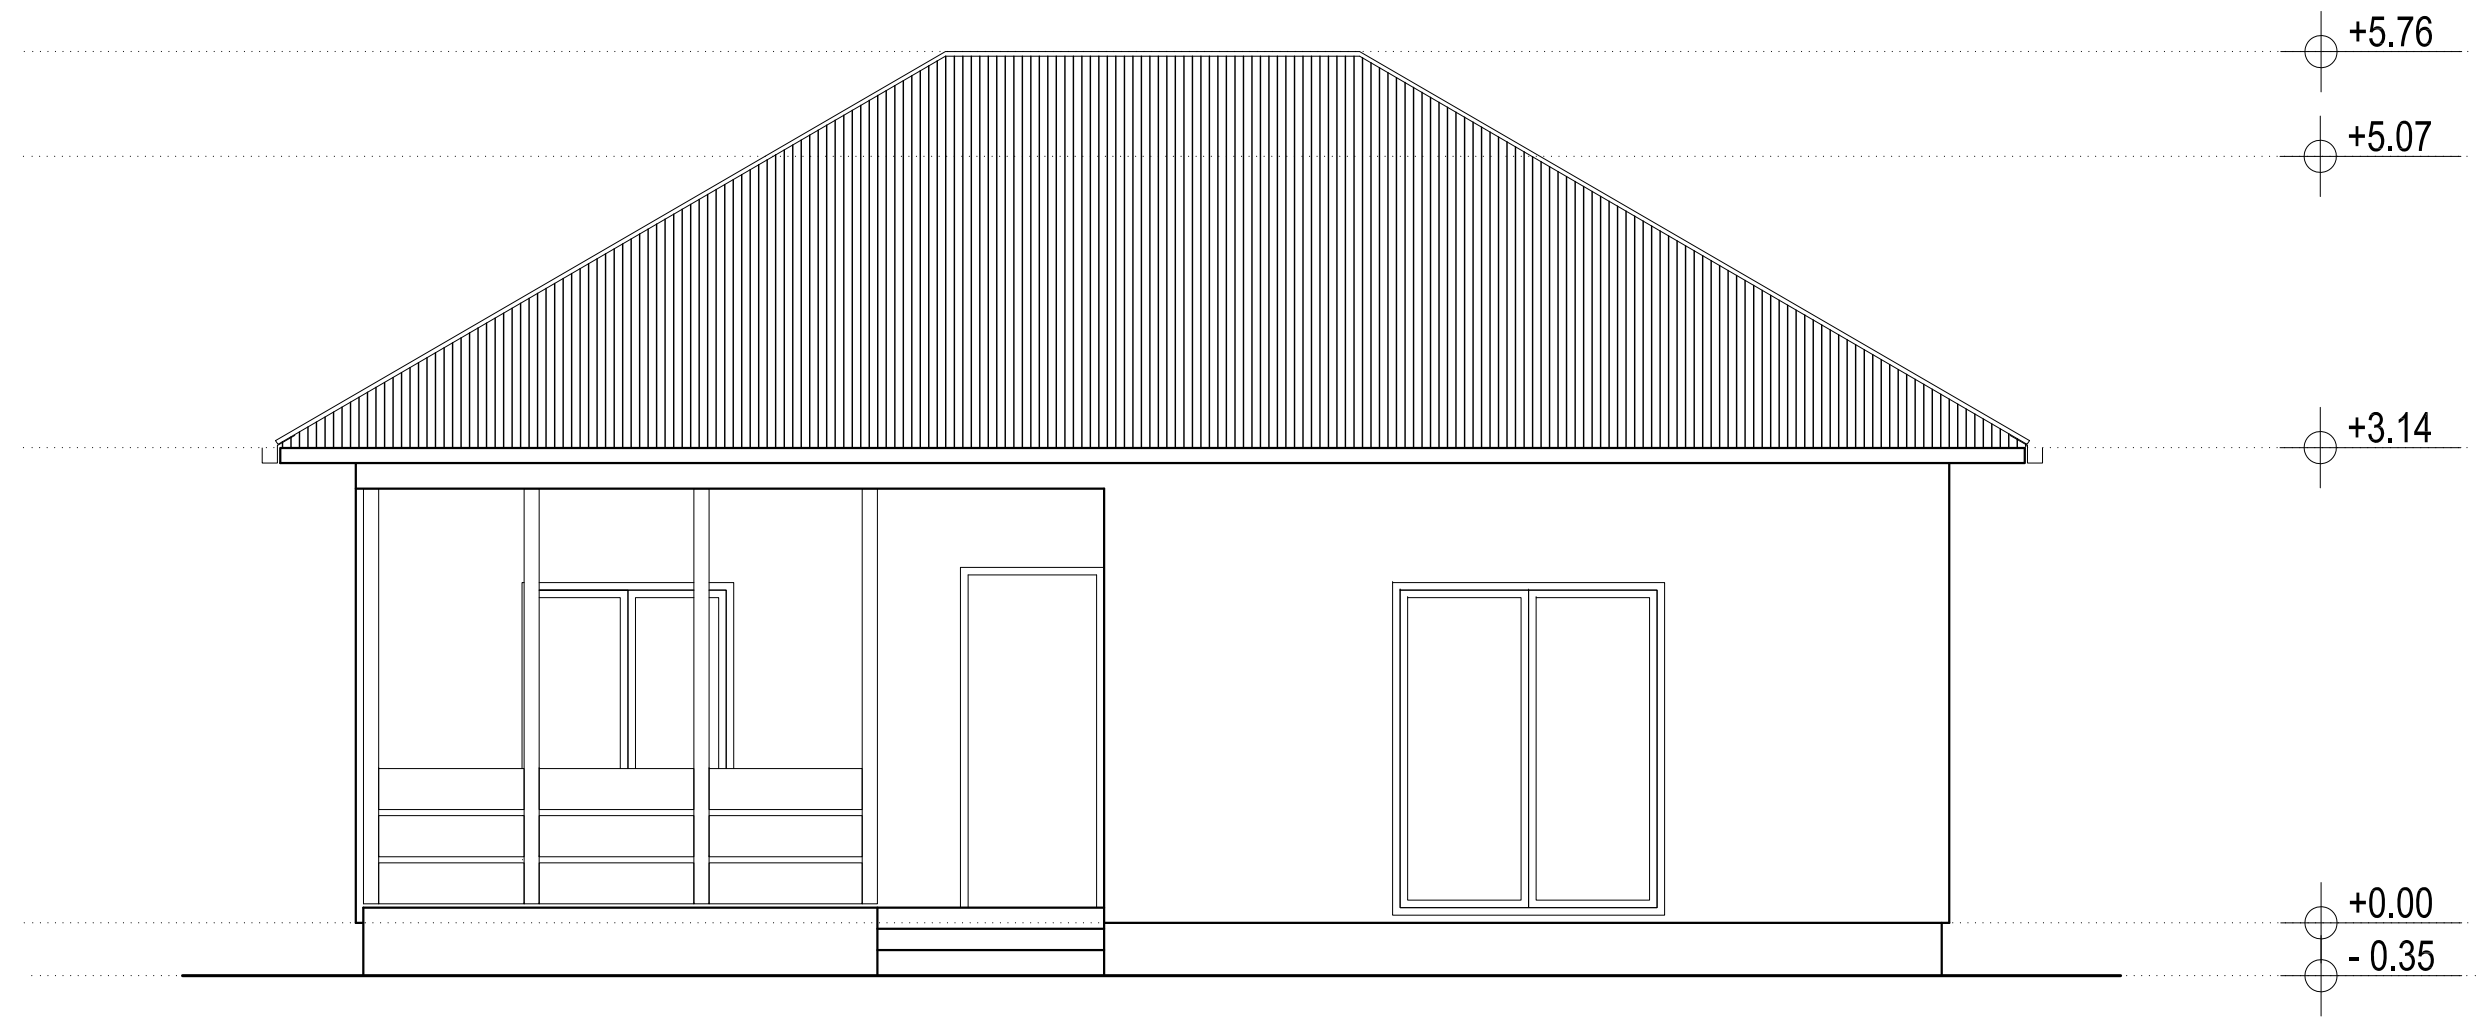


Fasada 1

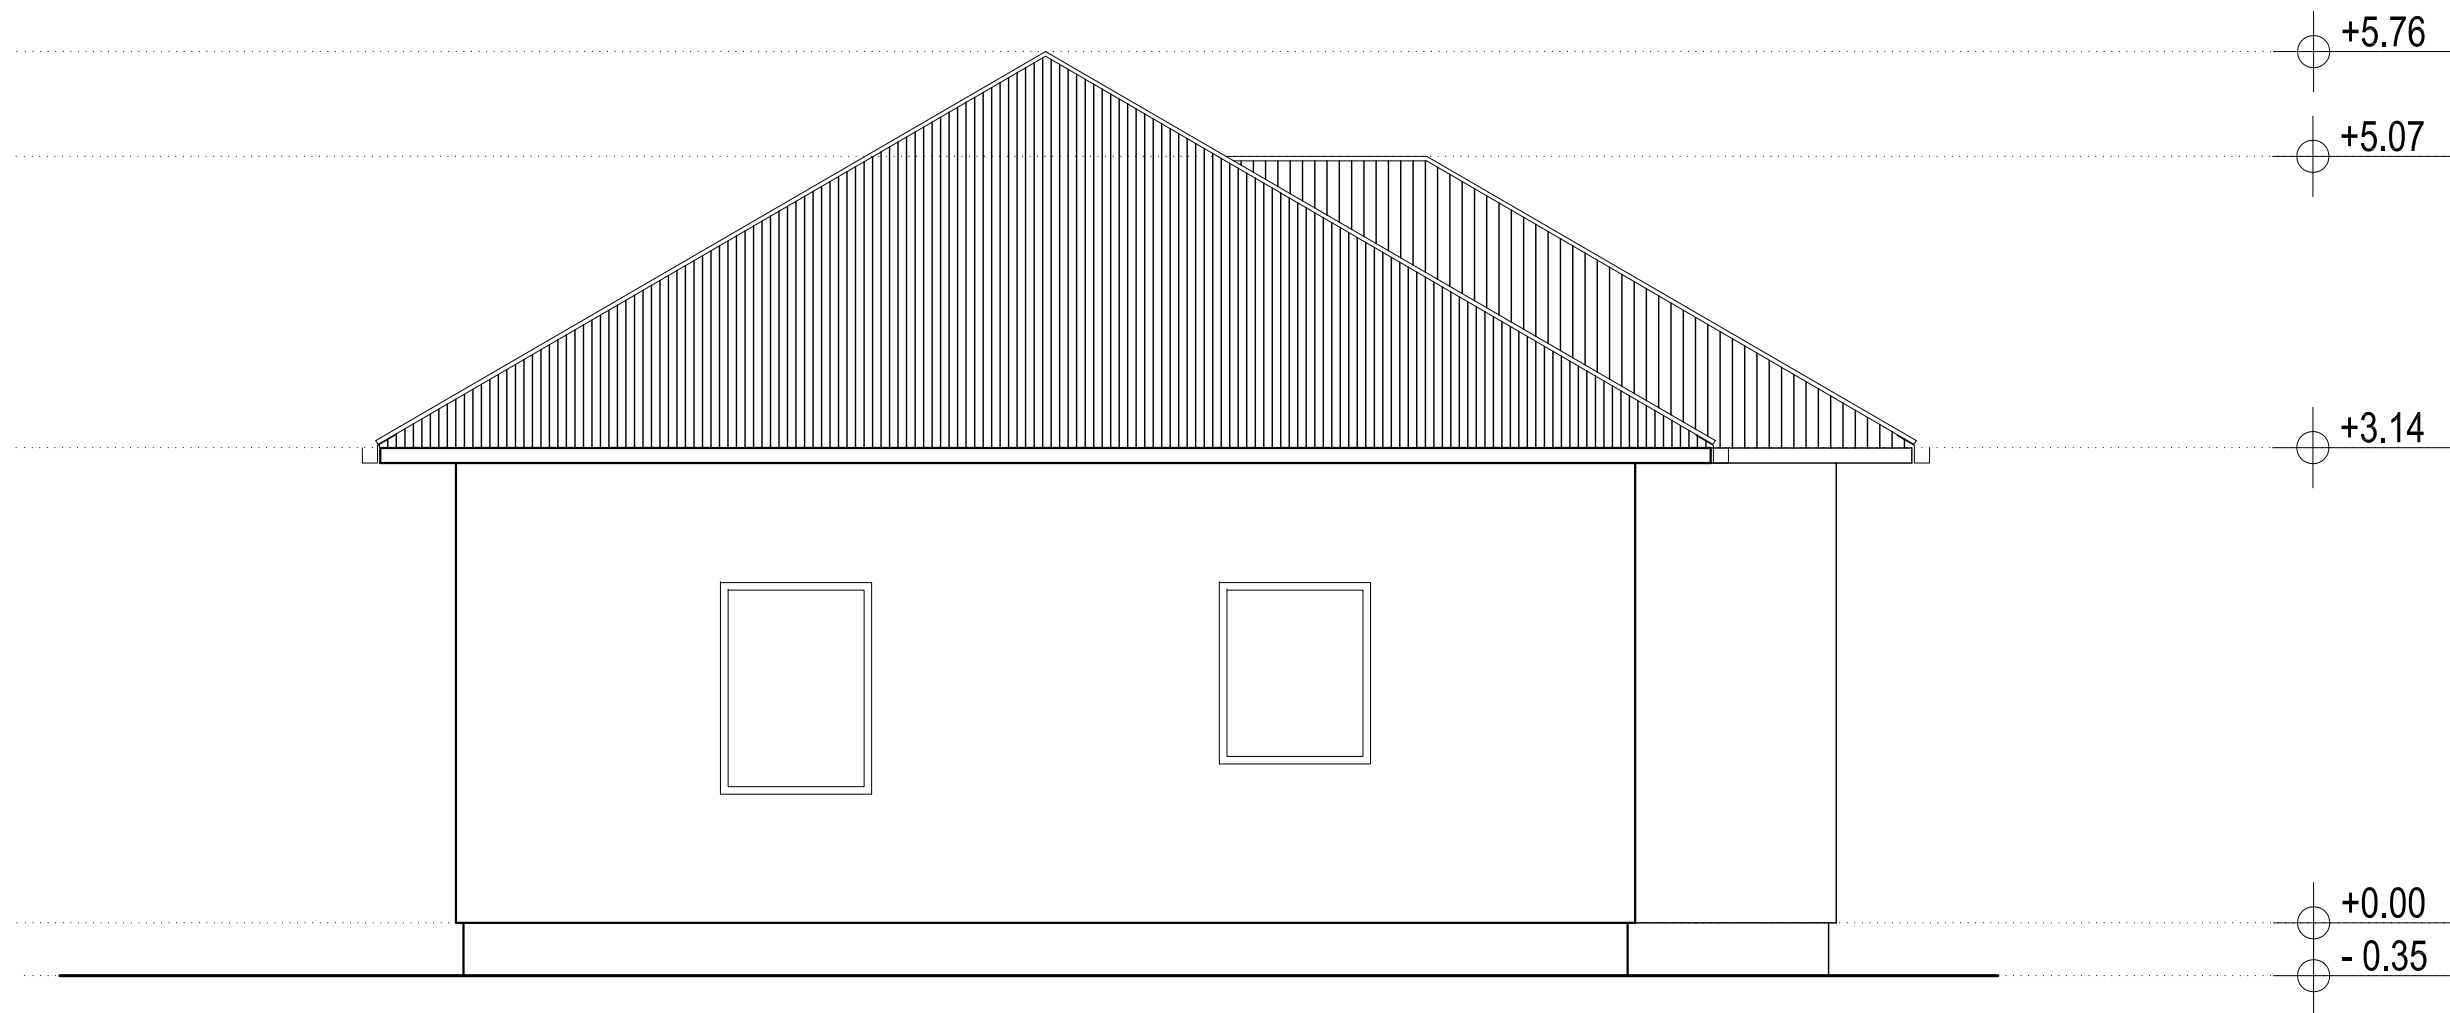

Fasada 2

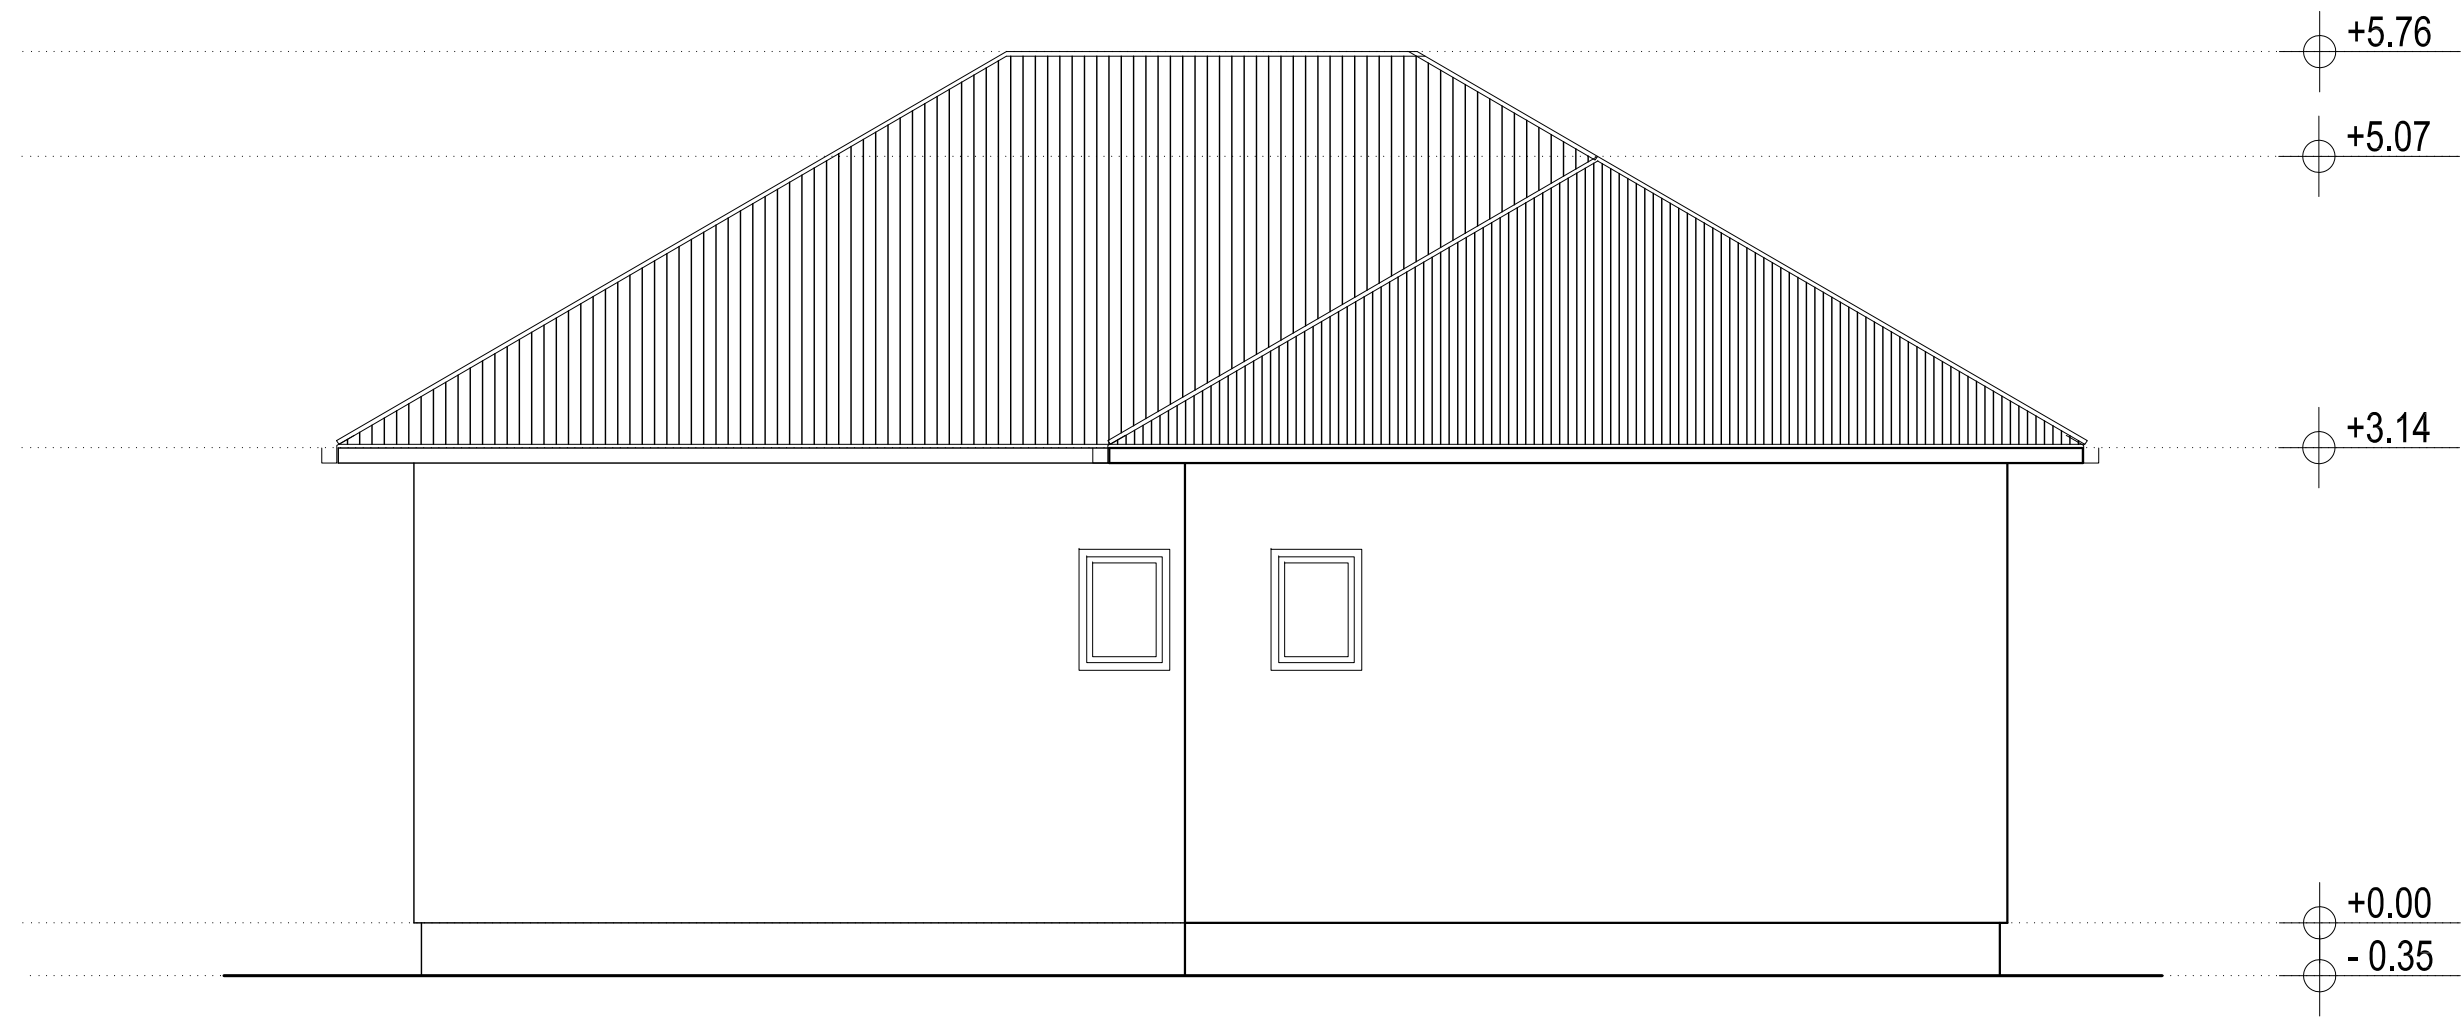

Fasada 3

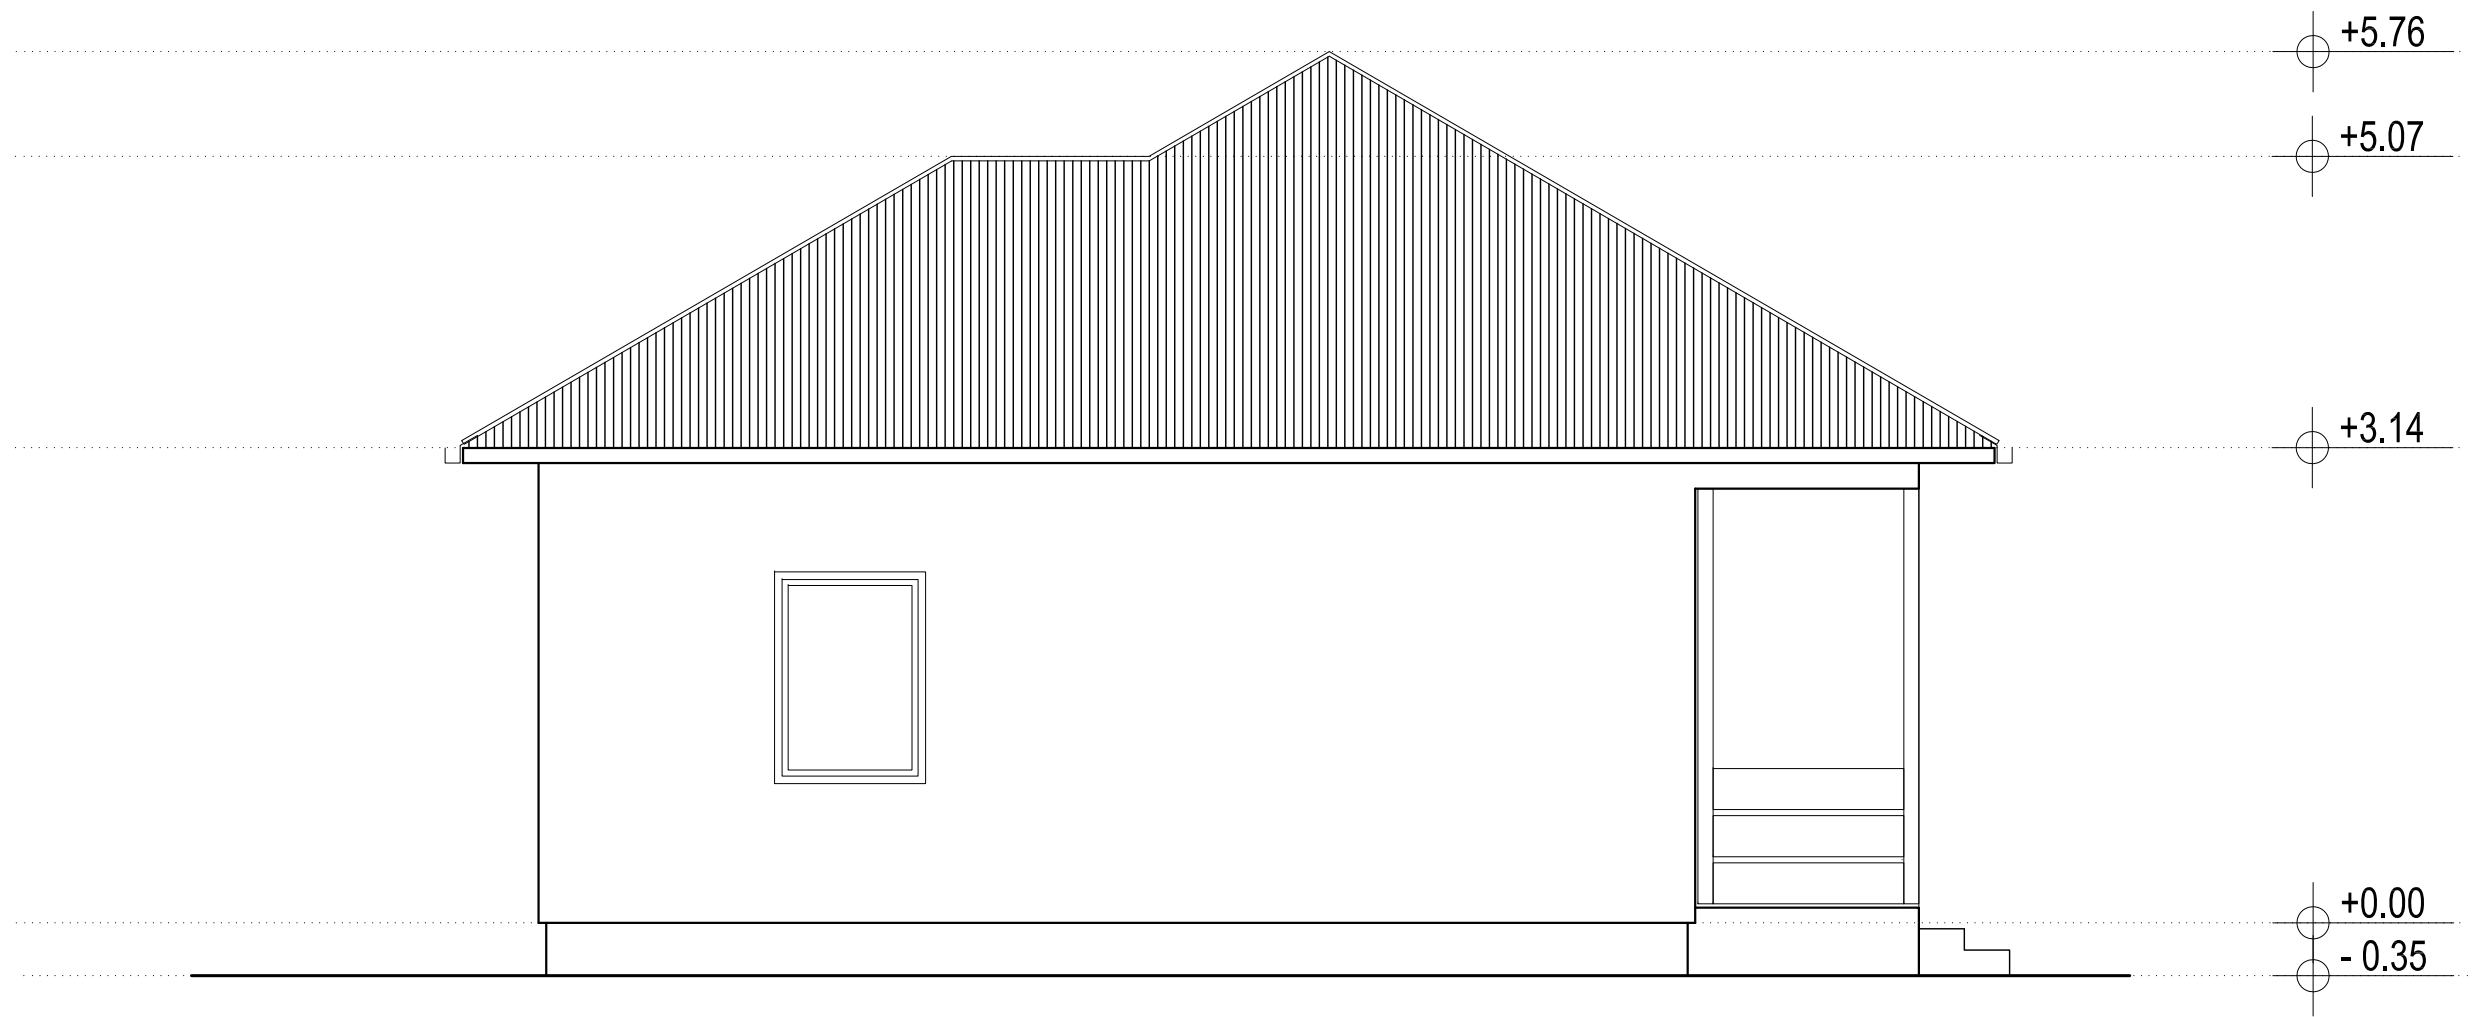

Fasada 4